


017601 Veterans Way, Micanopy, FL, 2.7 Acres,

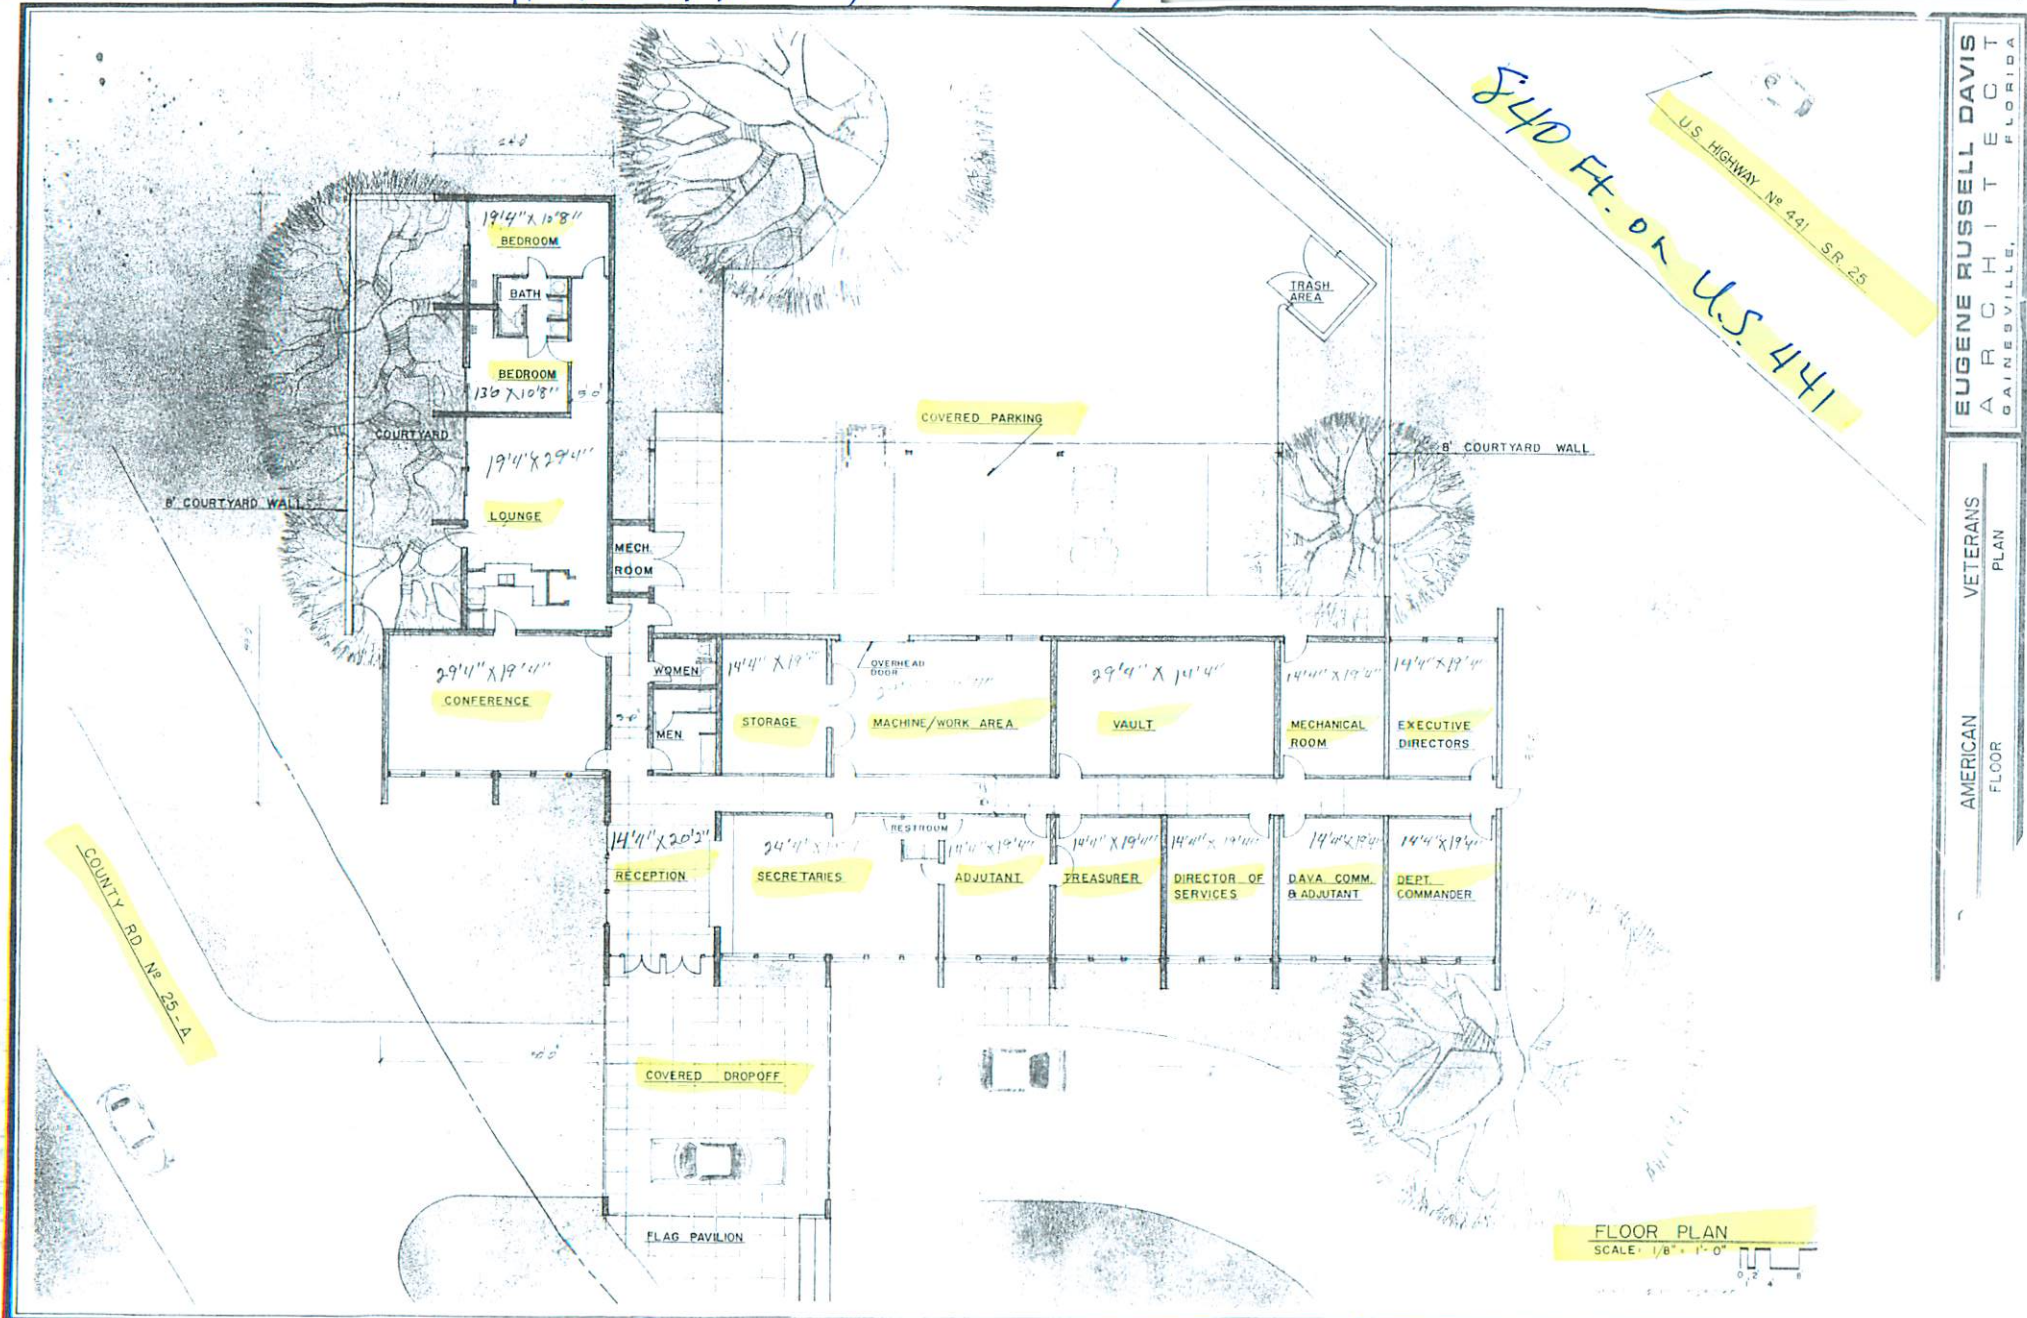

840 Ft. on U.S. 441  
U.S. HIGHWAY No. 441 SR 25

EUGENE RUSSELL DAVIS  
ARCHITECT  
GAINESVILLE, FLORIDA

AMERICAN  
VETERANS  
PLAN  
FLOOR

FLOOR PLAN  
SCALE: 1/8" = 1'-0"

Owner Financing, High Quality Construction